


A FIRST FLOOR PLAN

SCALE: 1/8" = 1'-0"

2021-04-19

3 BR - 2 STORY 1ST - 1162 sf
 2ND - 581 sf
 TOTAL - 1743 sf

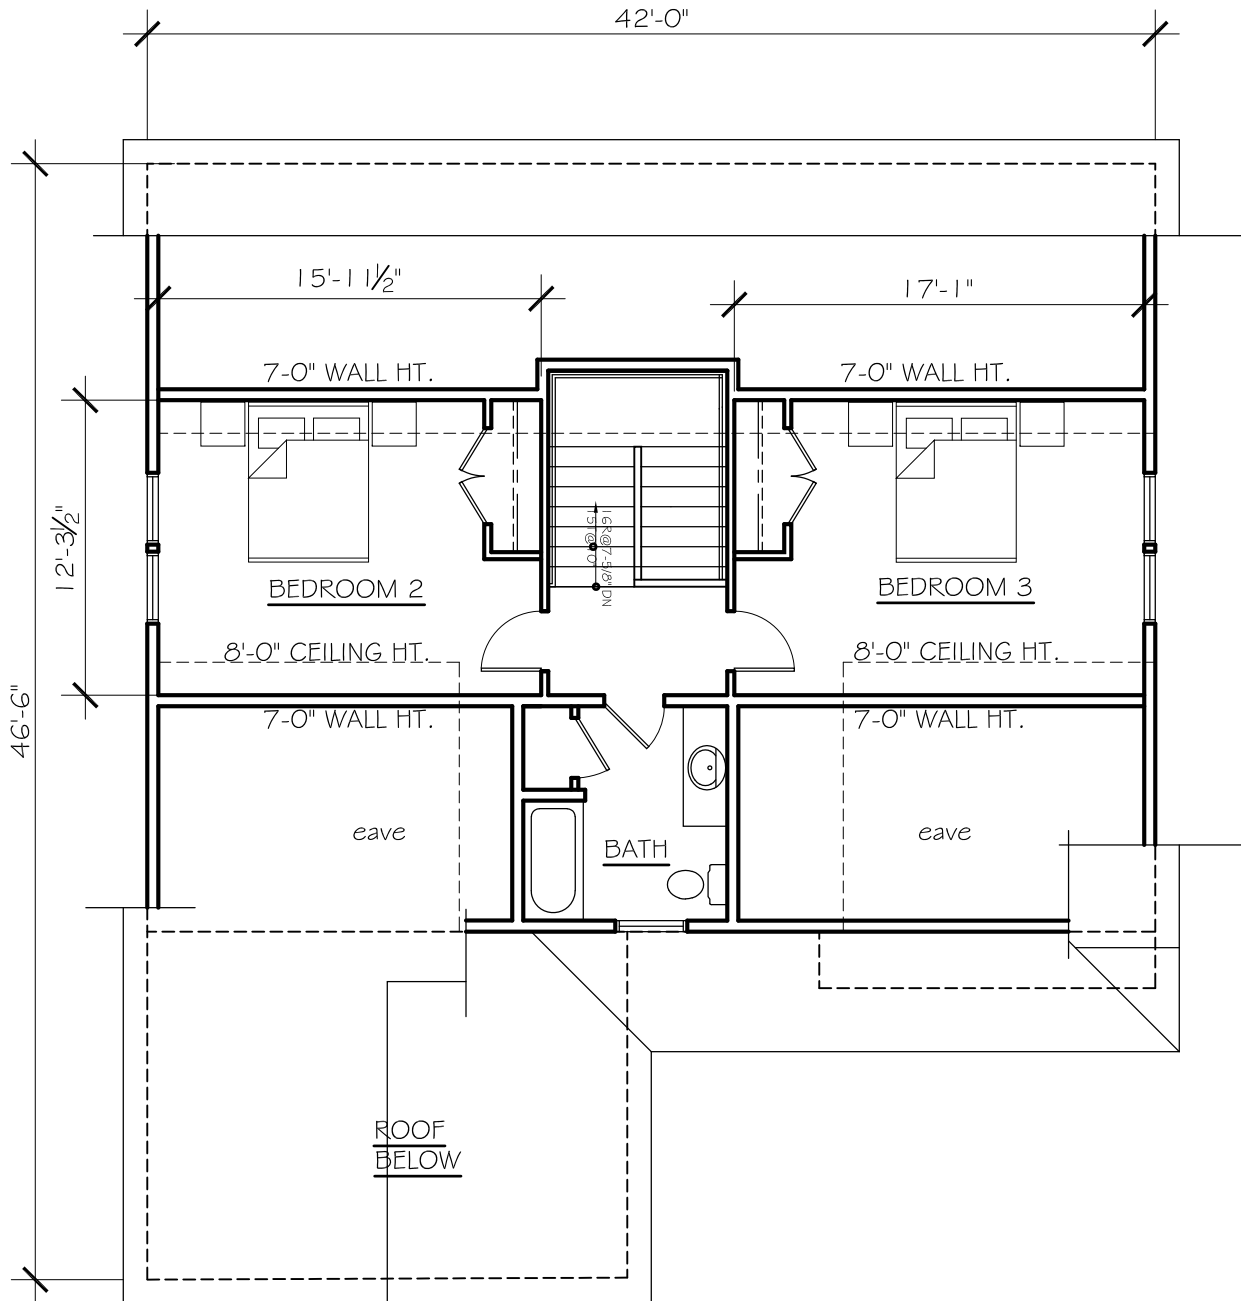


A

SECOND FLOOR PLAN

SCALE: 1/8" = 1'-0"

2021-04-19

2ND FLOOR - 581 sf

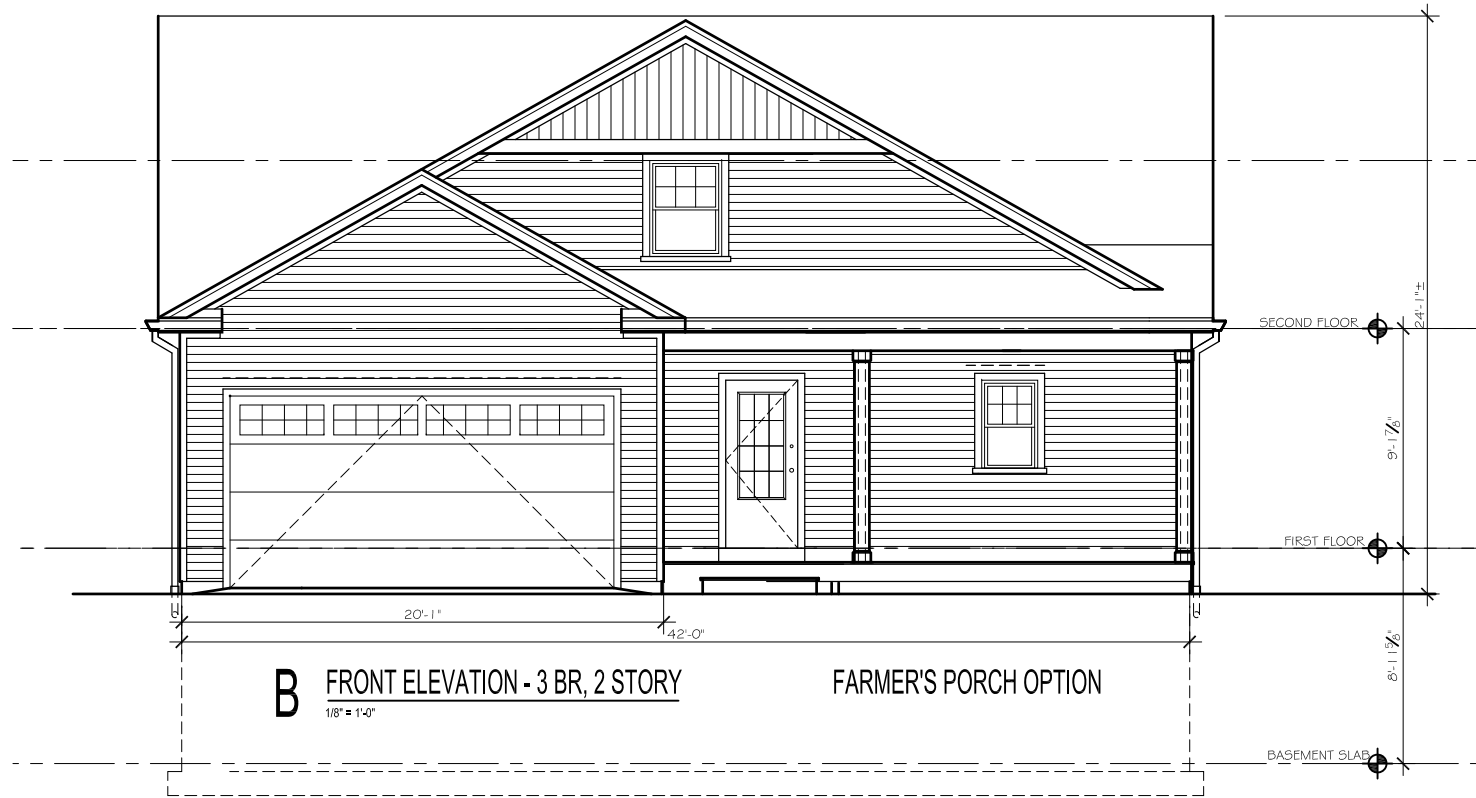

B FRONT ELEVATION - 3 BR, 2 STORY
 1/8" = 1'-0"

FARMER'S PORCH OPTION